

NOTES:




-MATERIAL USAGE: APPROX. 4" or 5"

WHEN USING PERFORATOR:

-MAX NET FREE AREA = 2.65 SQ. IN.

PER FOOT OF PERFORATION

-MAX OF 2 PERFORATIONS PER PANEL

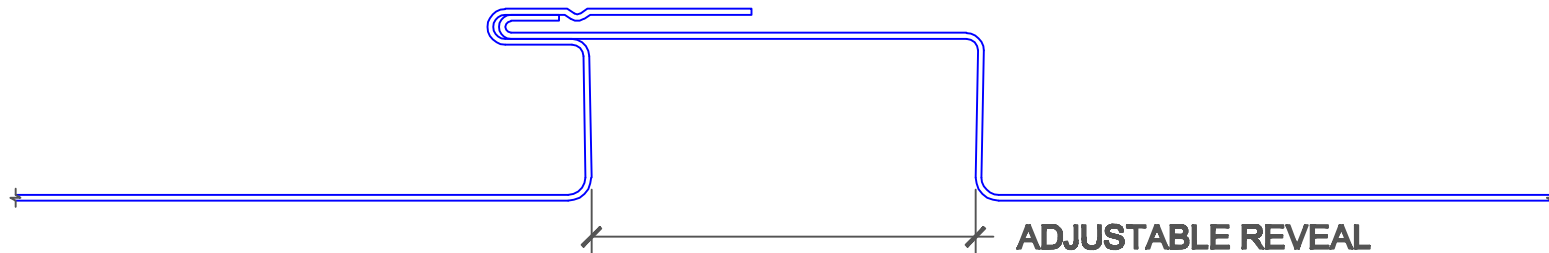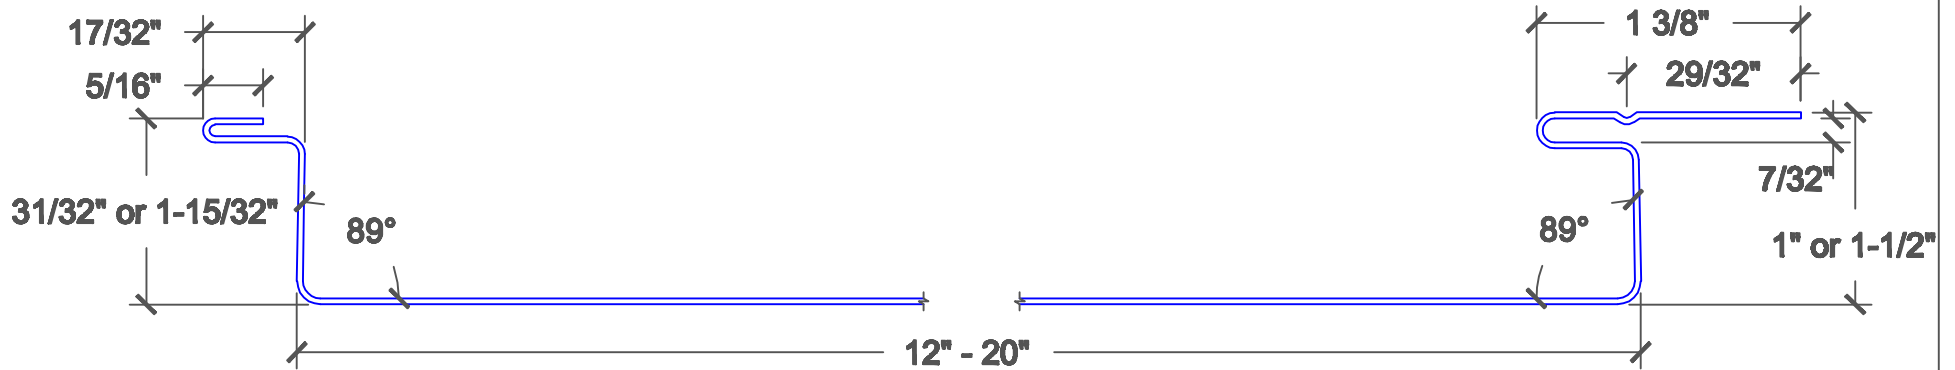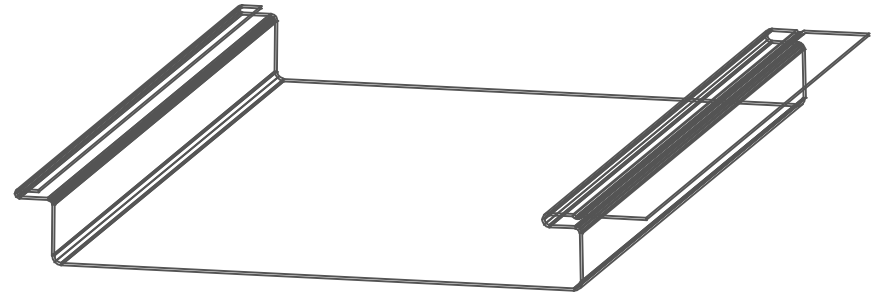

**ADJUSTABLE REVEAL
0"-3" IN 1/2" INCREMENTS**